
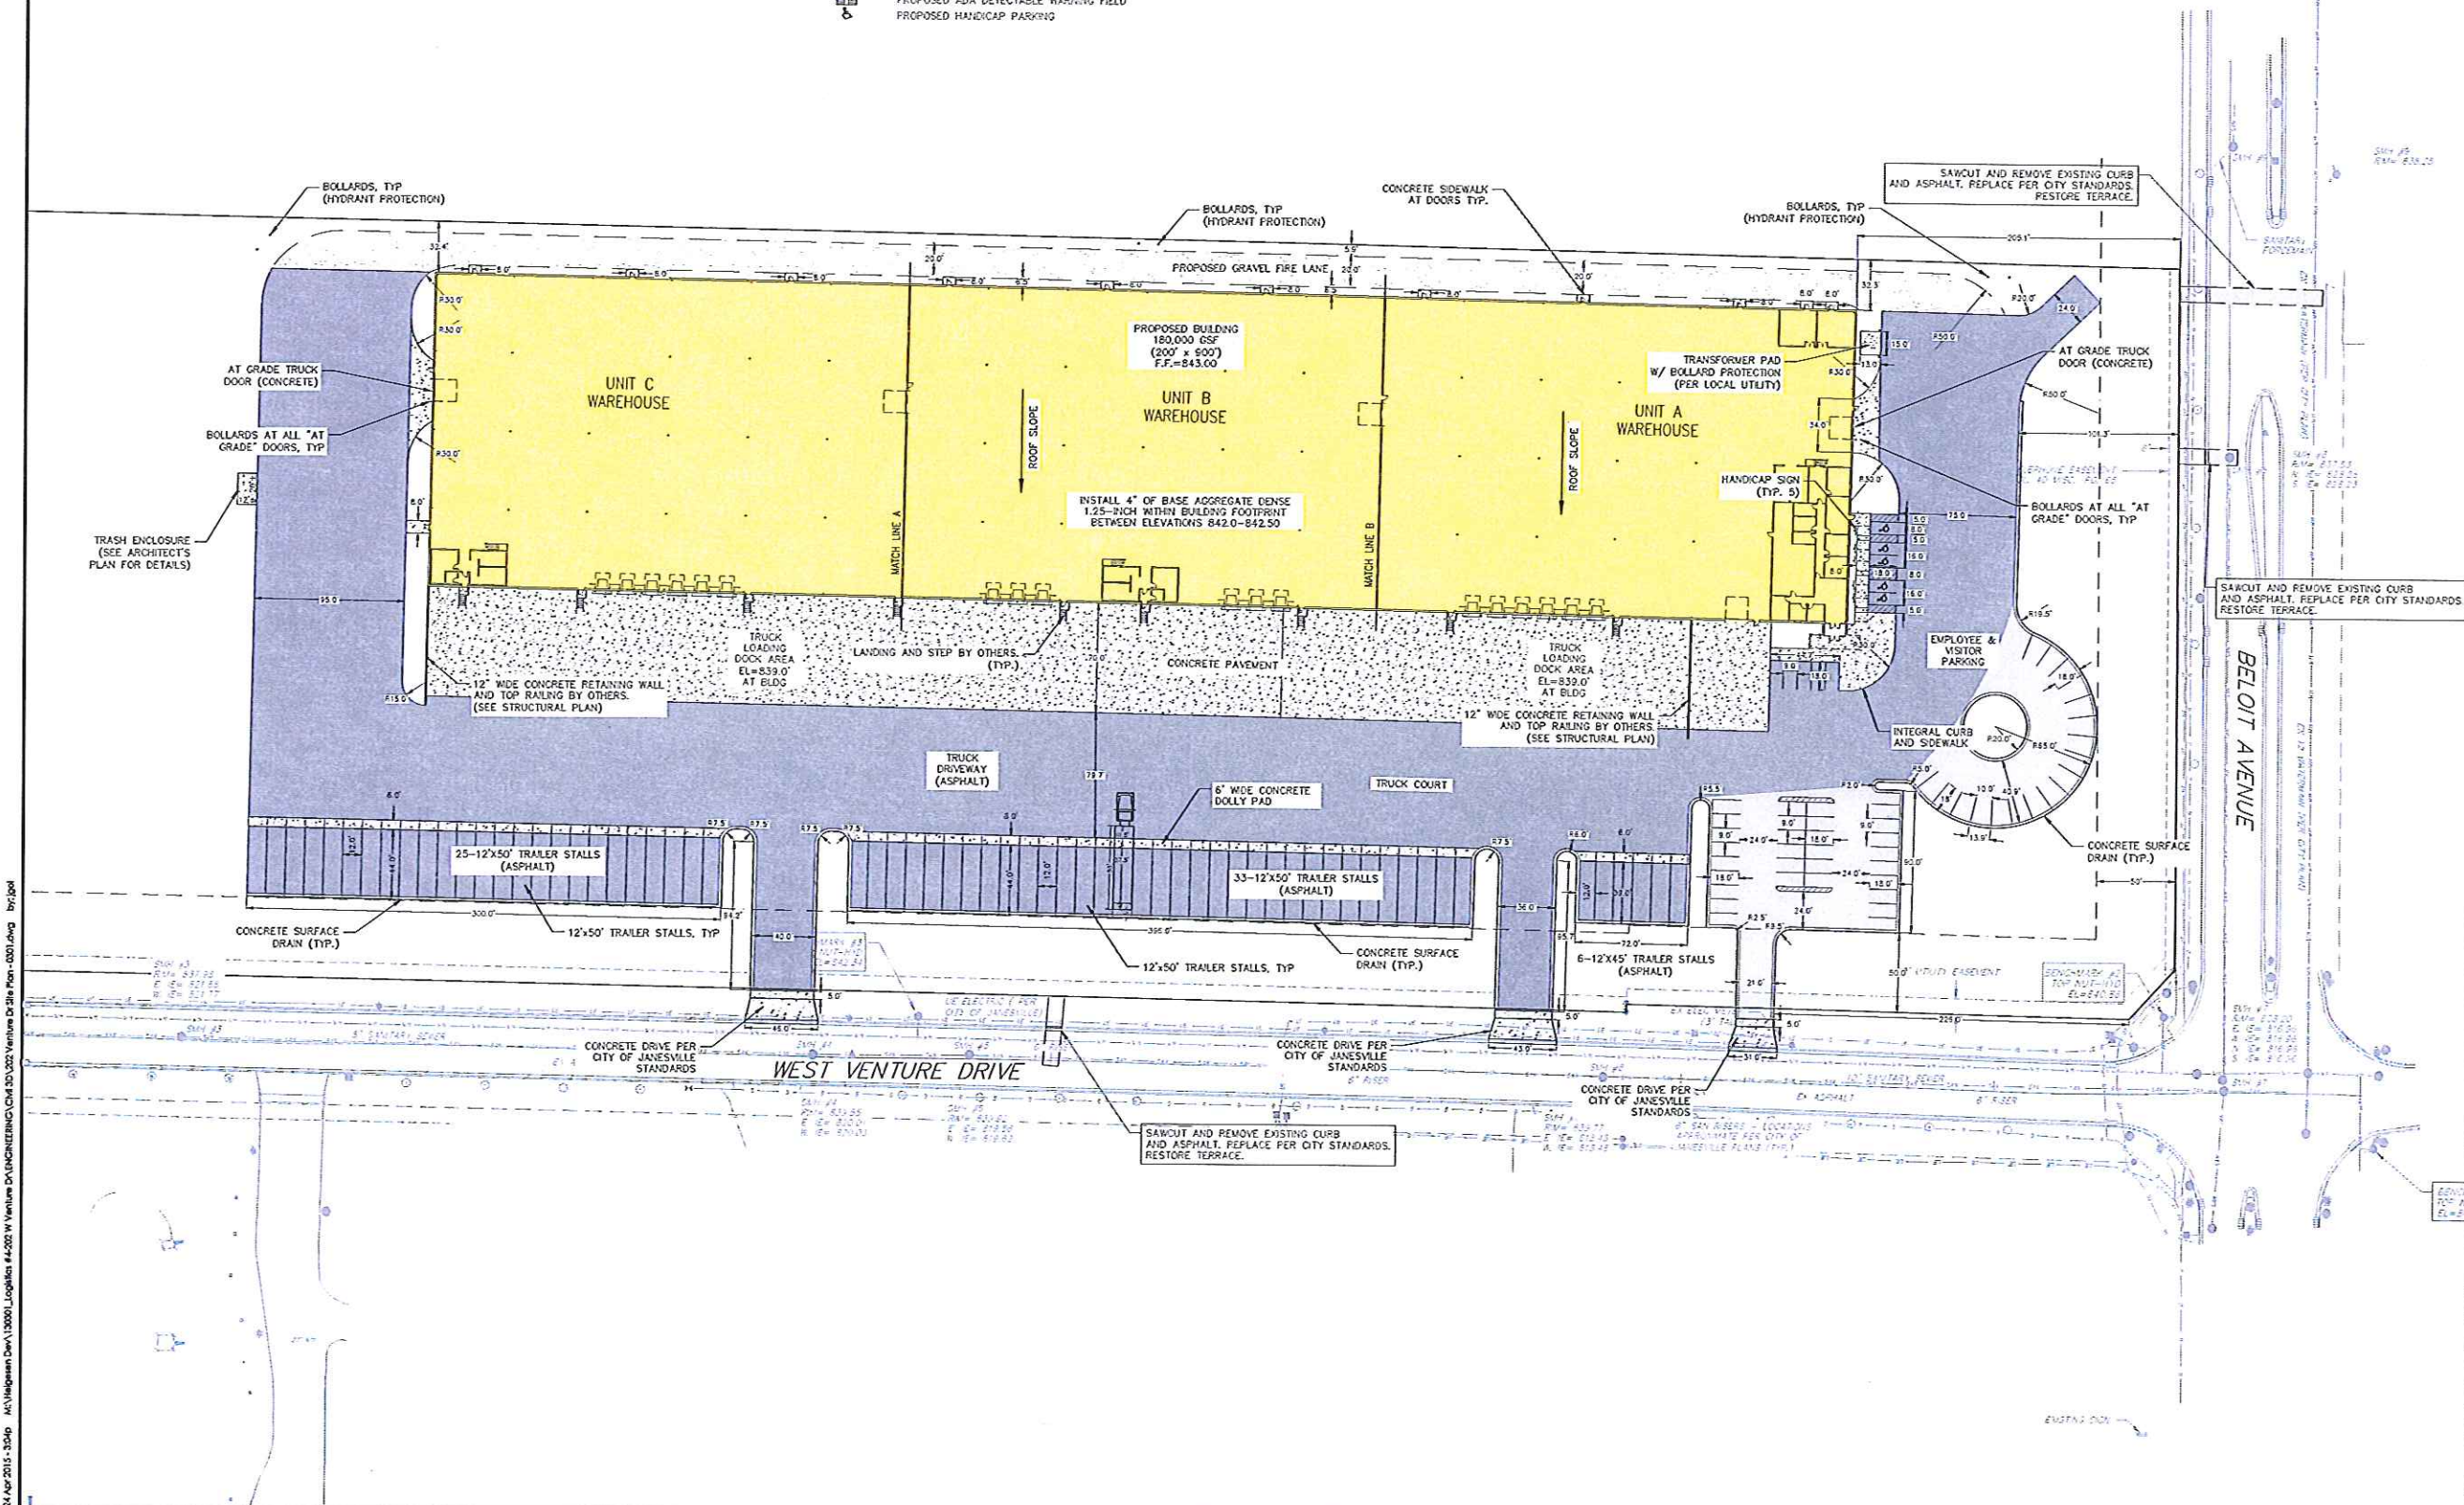


**NOTES**

- 1) THERE ARE 53 STANDARD PARKING SPACES AND 5 HANDICAP PARKING SPACES FOR A TOTAL OF 58.
- 2) THERE IS A TOTAL OF 64 TRUCK-TRAILER STALLS FOR THIS SITE.
- 3) THE MAXIMUM PERMITTED HEIGHT OF STRUCTURES OR POLES ON THE SUBJECT SITE IS 878 FEET ABOVE SEA LEVEL, DURING AND AFTER CONSTRUCTION.
- 4) ALL DIMENSIONS ARE TO FACE OF CURB, EXCEPT ON CURVE RADI WHICH ARE TO BACK OF CURB.
- 5) THE TRASH ENCLOSURE WILL BE 6 FEET IN HEIGHT WITH A VERTICAL RIBBED CONCRETE MASONRY UNIT TO MATCH THE COLOR AND ACENT THE BUILDING. SEE ARCHITECT'S PLAN FOR ELEVATIONS AND DETAILS.
- 6) ALL EXTERIOR BUILDING SIGNAGE INSTALLATION SHALL REQUIRE A SEPARATE APPLICATION AND REVIEW BY THE CITY OF JANESVILLE. A CITY OF JANESVILLE LICENSED SIGN INSTALLER MUST SUBMIT THE APPLICATION TO THE CITY.
- 7) ALL LIGHTING BY OTHERS.

- PROPERTY BOUNDARY
- 24" CURB AND GUTTER (REVERSE CURB HATCHED)
- 30" CURB AND GUTTER ON W. VENTURE DRIVE
- PROPOSED CONCRETE
- PROPOSED ASPHALT - EMPLOYEE PARKING AREAS
- PROPOSED ASPHALT - TRUCK DRIVES LOADING DOCK AREAS
- PROPOSED SIGN
- PROPOSED LIGHT POLE
- PROPOSED BOLLARD
- PROPOSED ADA DETECTABLE WARNING FIELD
- PROPOSED HANDICAP PARKING

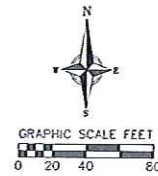


REVISIONS	NO.	DATE	REMARKS

SCALE: AS SHOWN  
 DATE: 4/28/15  
 DRAWN: ECH  
 CHECKED: WSH/TYR  
 PROJECT NO.: 13331.00  
 SHEET: 5 OF 14  
 DWG. NO.:

202 W. VENTURE DRIVE  
JANESVILLE, WI 53545

ALSO REFER TO SHEET A2.6 FOR ENLARGED FLOOR PLANS OF MEZZANINES AND EQUIPMENT PLATFORMS ABOVE REMOTE OFFICE AND RESTROOMS/DRIVERS LOUNGES.

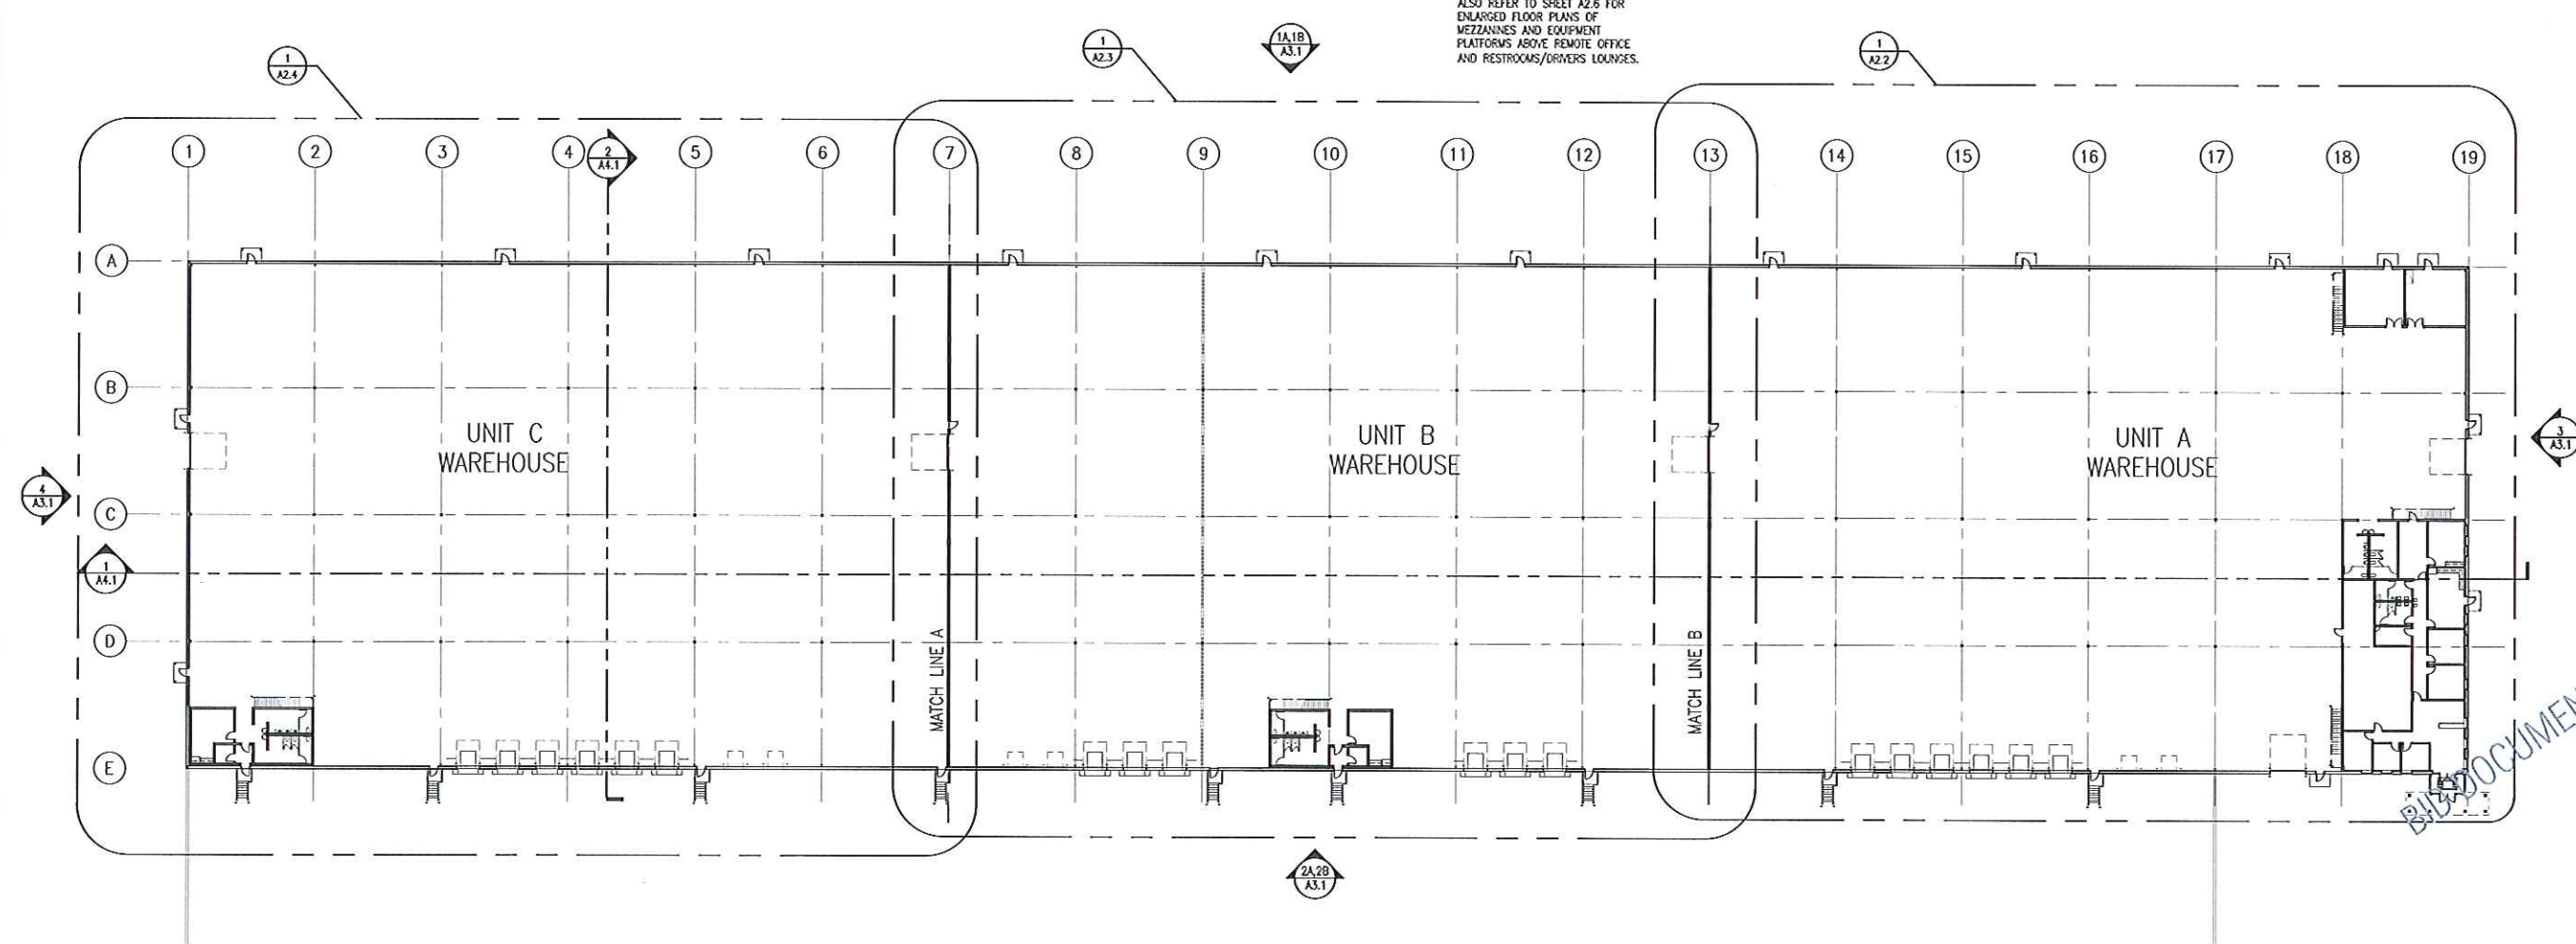

**1 OVERALL FLOOR PLAN**  
1/32"=1'-0"

THIS DOCUMENT IS THE PROPERTY OF HELGESEN DEVELOPMENT CORPORATION AND SHULFEL ARCHITECTS, LLC. AND MAY NOT BE COPIED OR REPRODUCED IN ANY MANNER AND SHALL NOT BE SUBMITTED TO OTHERS WITHOUT THE EXPRESSED CONSENT OF THIS COMPANY.